


NOTE: ALL ICD-200 DECODERS SHALL HAVE THE FOLLOWING ADDRESS AND CORRESPONDING COLOR
 ADDRESS 1 = Black
 ADDRESS 2 = Yellow

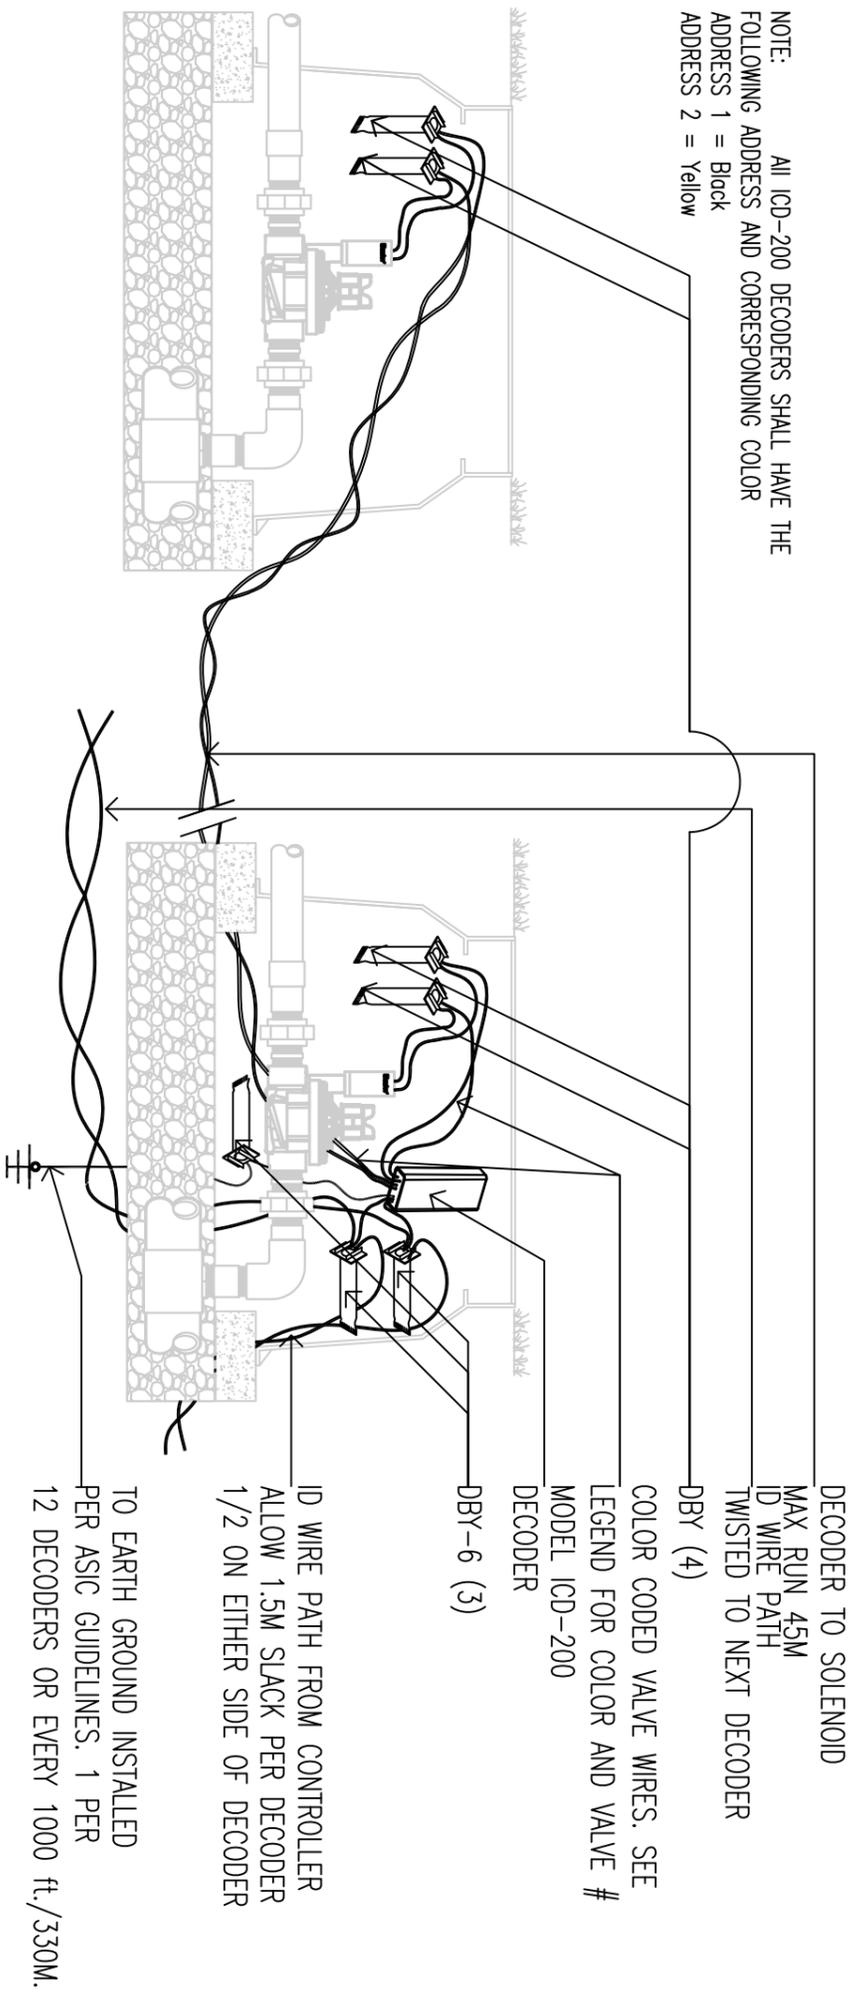

ICD 200 DECODER

XX

SCALE: 1:8

Number IRRIGATION DETAIL